

# GREEN SHEETS

FOR



*Collier's Reserve Country Club*

NAPLES, FLORIDA

JULY 2019

(REVISED 10/14/19)

PREPARED BY:

HILLS · FORREST · SMITH  
— golf course architects —









Sheet Number:

2

Hole 2

Date: 06/2019

Revisions:

HILLS • FORREST • SMITH  
— golf course architects

Sheet Title:

GREEN

Scale: 1"=30'

Green Area:

6944SF

# COLLIER'S RESERVE COUNTRY CLUB

NAPLES, FLORIDA





Sheet Number:

3

Hole 3

Date: 06/2019

Revisions:

HILLS • FORREST • SMITH  
— golf course architects —

Sheet Title:

GREEN

Scale: 1"=30'

Green Area:

5685SF

# COLLIER'S RESERVE COUNTRY CLUB

NAPLES, FLORIDA





Sheet Number:

4

Hole 4

Date: 06/2019

Revisions:

HILLS • FORREST • SMITH  
— golf course architects

Sheet Title:

GREEN

Scale: 1"=30'

Green Area:

5430SF

# COLLIER'S RESERVE COUNTRY CLUB

NAPLES, FLORIDA





Sheet Number:  
**5**

Hole 5

Date: 06/2019

Revisions:

HILLS • FORREST • SMITH  
— golf course architects


Sheet Title:  
**GREEN**

Green Area:  
**4235SF**

NAPLES, FLORIDA

# COLLIER'S RESERVE COUNTRY CLUB



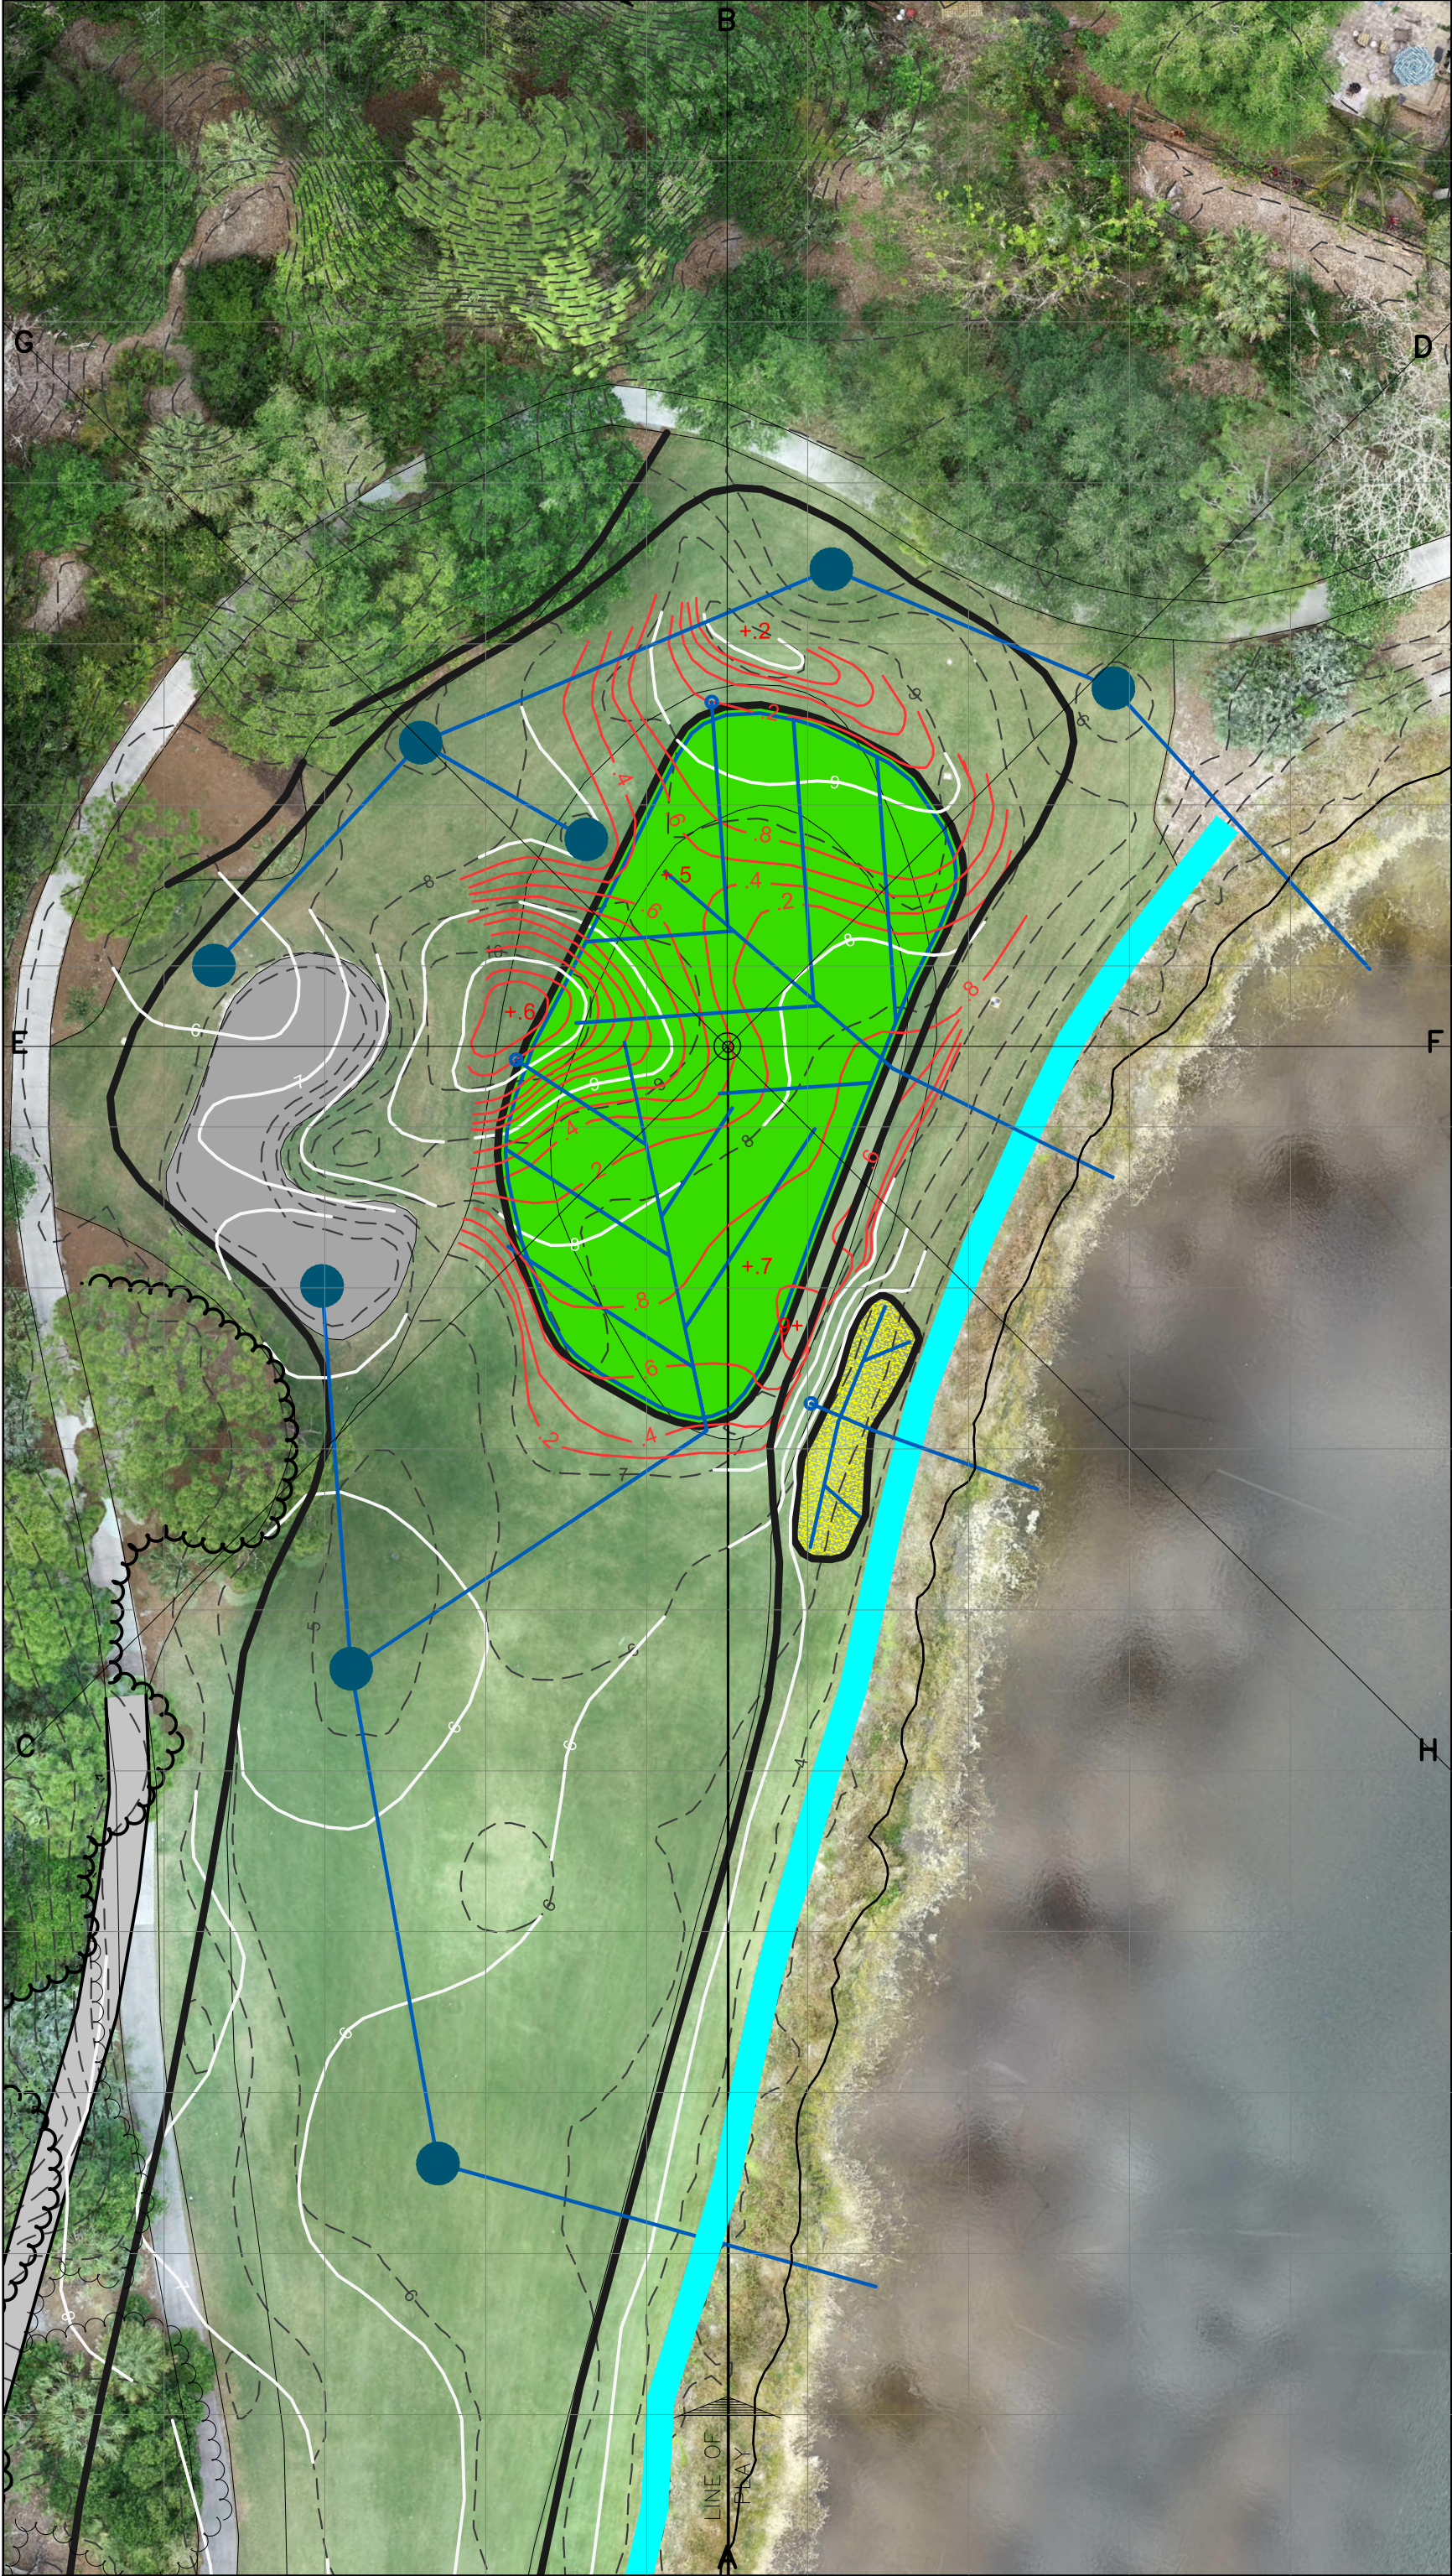

Sheet Number:  
**6**

Hole 6  
Date: 06/2019

HILLS • FORREST • SMITH  
— golf course architects

Revisions:

Scale: 1"=30'

Sheet Title:  
**GREEN**

Green Area:  
**7415SF**

# COLLIER'S RESERVE COUNTRY CLUB

NAPLES, FLORIDA





Sheet Number:

7

Hole 7

Date: 06/2019

Revisions:

HILLS • FORREST • SMITH  
— golf course architects

Sheet Title:

GREEN

Green Area:

6068SF

# COLLIER'S RESERVE COUNTRY CLUB

NAPLES, FLORIDA





Sheet Number:  
**8**

Hole **8**  
Date: 06/2019

Revisions:

Sheet Title:  
**GREEN**

Green Area:  
**4988SF**

**HILLS • FORREST • SMITH**  
— golf course architects —

Scale: 1"=30'

**COLLIER'S RESERVE COUNTRY CLUB**  
NAPLES, FLORIDA









Sheet Number:  
**10**

Hole 10  
Date: 06/2019

Revisions:

Sheet Title:  
**GREEN**

Green Area:  
**5389SF**

**COLLIER'S RESERVE COUNTRY CLUB**  
NAPLES, FLORIDA





Sheet Number:

11

Revisions:

HILLS · FORREST · SMITH  
— golf course architects

Sheet Title:

GREEN

Green Area:

5088SF

Sheet Number:

Hole 11

Date:

06/2019

# COLLIER'S RESERVE COUNTRY CLUB

NAPLES, FLORIDA





Sheet Number:  
**12**

Hole 12  
Date: 06/2019

HILLS • FORREST • SMITH  
— golf course architects —

Revisions:

Scale: 1"=30'

Sheet Title:  
**GREEN**

Green Area:  
**5303SF**

# COLLIER'S RESERVE COUNTRY CLUB

NAPLES, FLORIDA





Sheet Number:

13

Hole 13

Date: 06/2019

Revisions:

HILLS • FORREST • SMITH  
— golf course architects

Sheet Title:

GREEN

Scale: 1"=30'

Green Area:

5750SF

# COLLIER'S RESERVE COUNTRY CLUB

NAPLES, FLORIDA





# COLLIER'S RESERVE COUNTRY CLUB

**NAPLES, FLORIDA**

Sheet Title:

# GREEN

Revisions:

**HILLS • FORREST • SMITH**  
golf course architects

golf course architects

Sheet Number:

4

Hole 14


Date: 06/2019

Green Area:

4989SF

Scale: 1"=30'



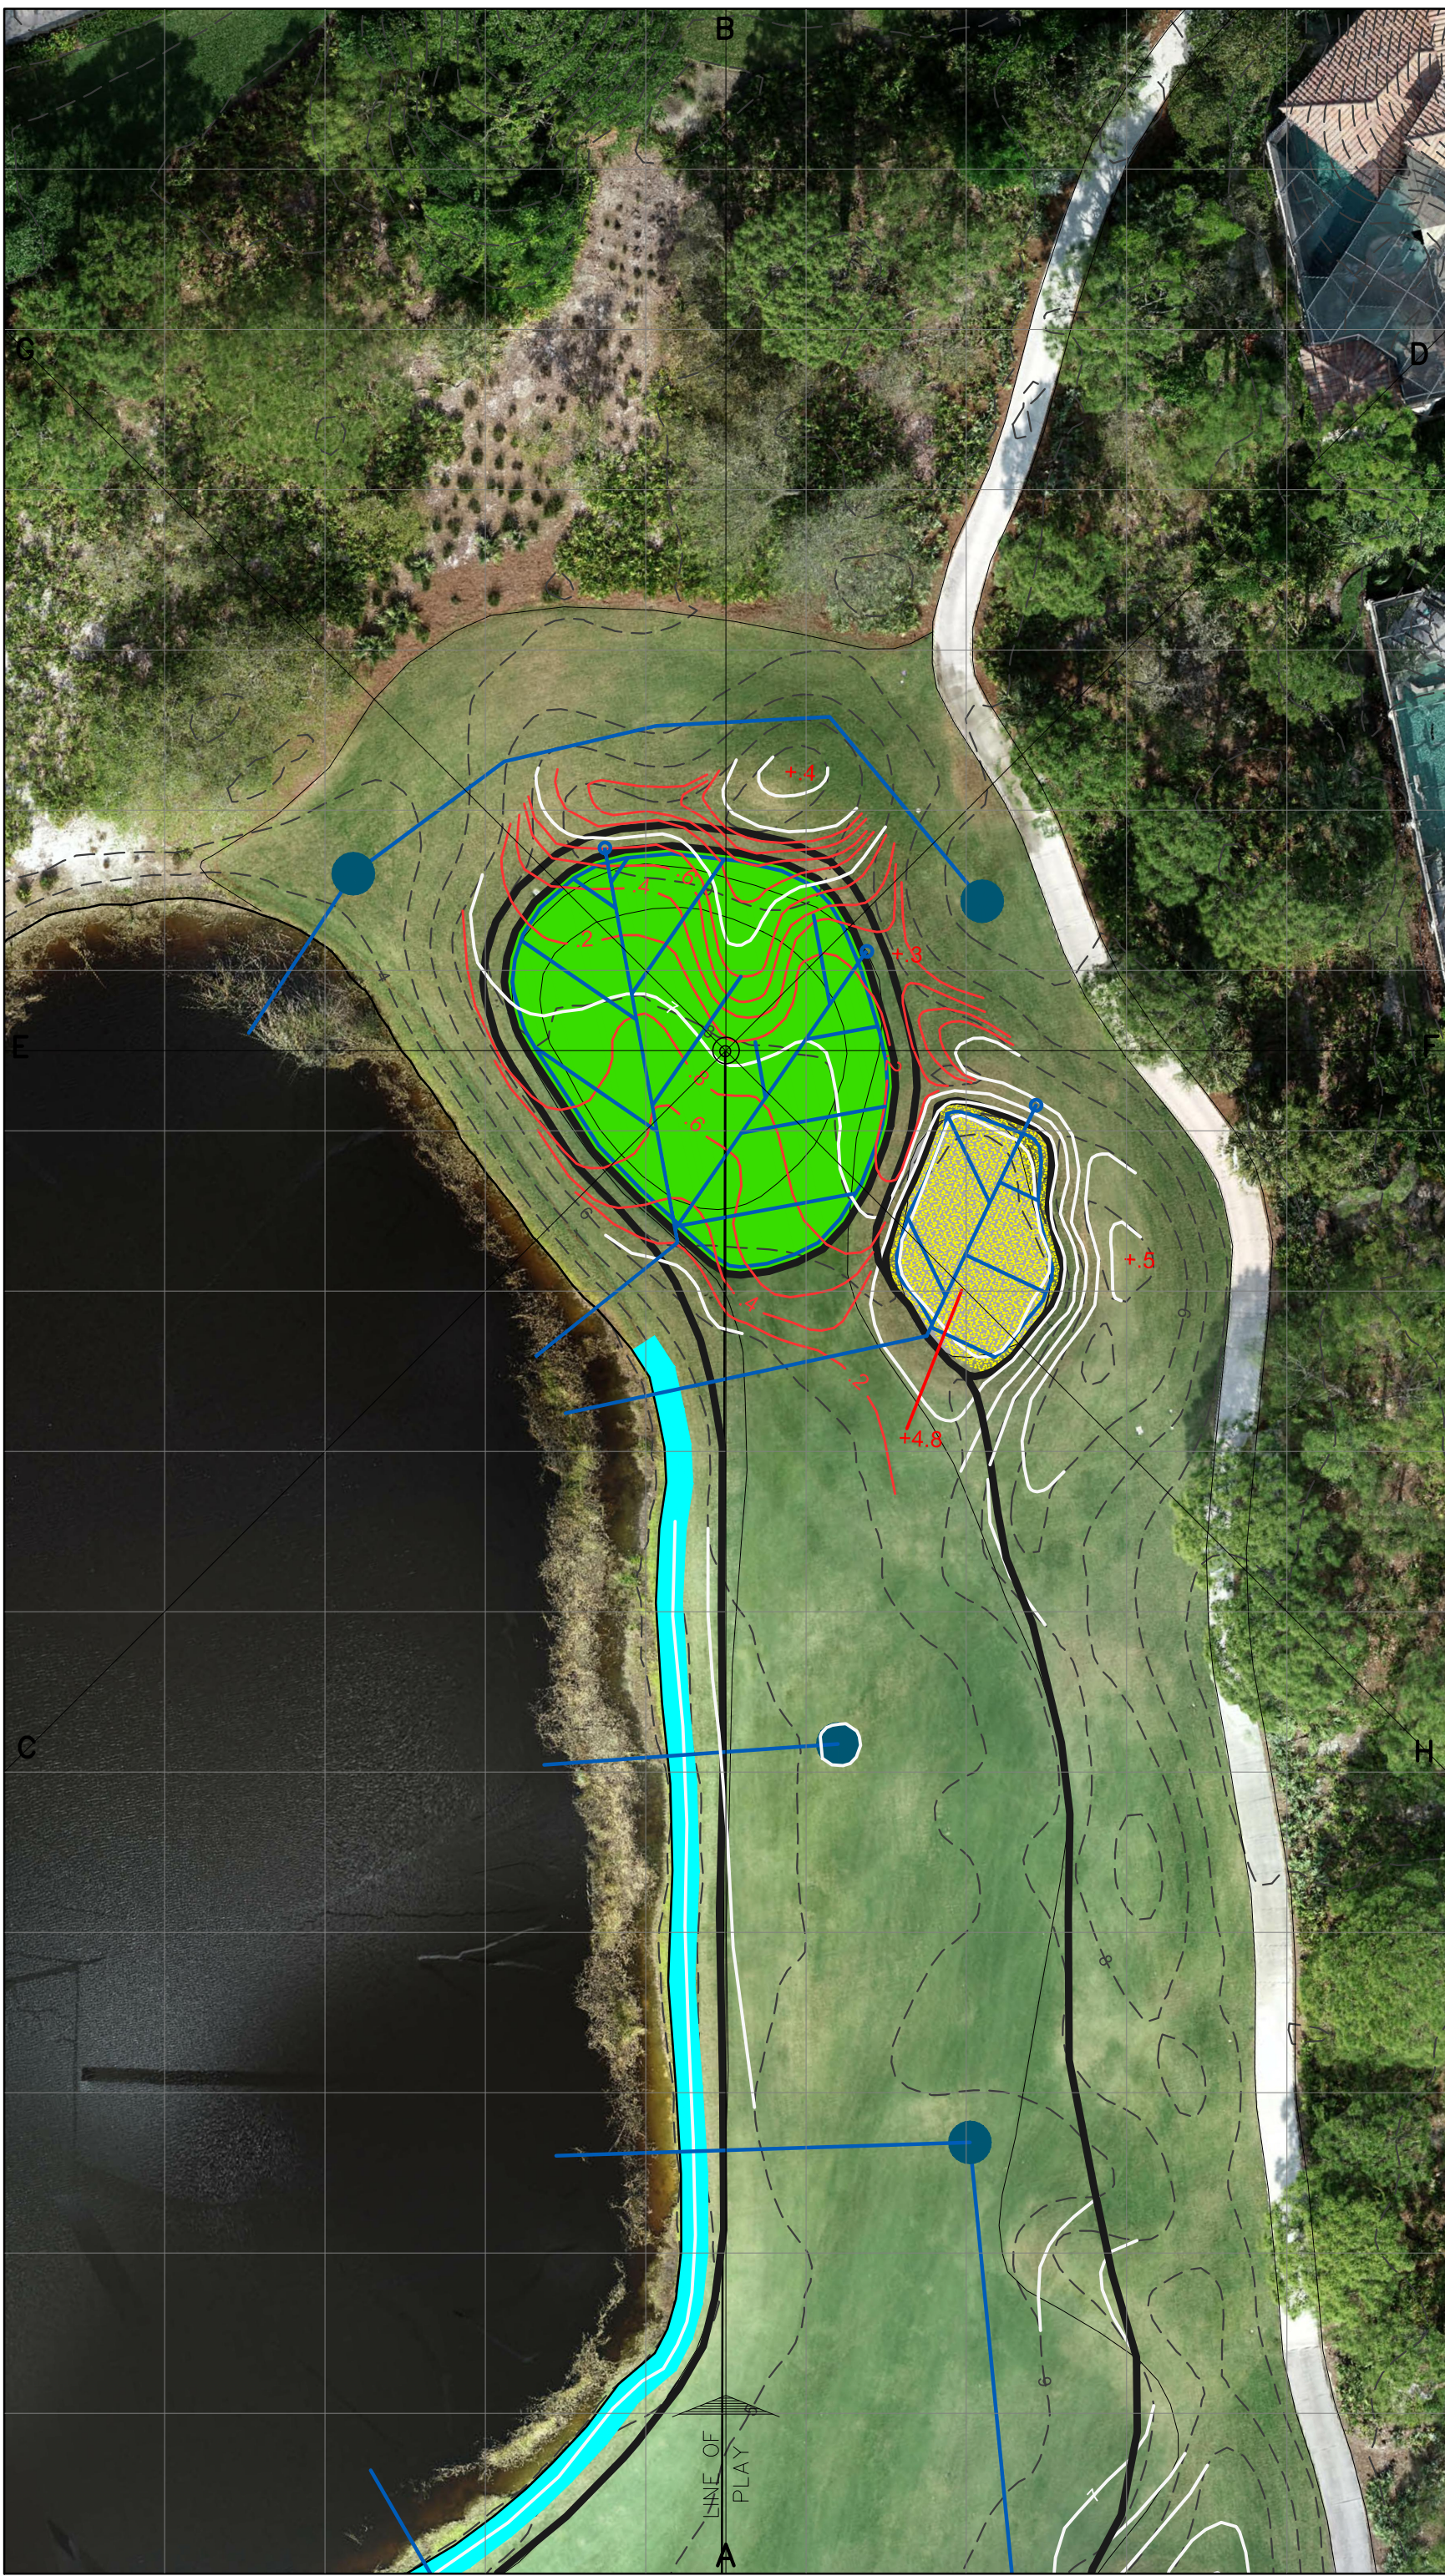

# COLLIER'S RESERVE COUNTRY CLUB

NAPLES, FLORIDA

Sheet Number:

15

Hole 15

Date: 06/2019

Revisions:

Sheet Title:

# GREEN

Scale: 1"=30'

Green Area:

4262SF

HILLS • FORREST • SMITH

golf course architects





Sheet Number:  
**16**

Hole 16  
Date: 06/2019

HILLS • FORREST • SMITH  
— golf course architects

Revisions:

Sheet Title:  
**GREEN**

Green Area:  
**4439SF**

**COLLIER'S RESERVE COUNTRY CLUB**  
NAPLES, FLORIDA









Sheet Number:  
**18**

Hole 18  
Date: 06/2019

HILLS • FORREST • SMITH  
— golf course architects

Revisions:

Sheet Title:  
**GREEN**

Green Area:  
**6034SF**

**COLLIER'S RESERVE COUNTRY CLUB**  
NAPLES, FLORIDA





Sheet Number:  
**19**  
Hole PG  
Date: 06/2019

HILLS • FORREST • SMITH  
— golf course architects —

Revisions:

Sheet Title:  
**GREEN**  
Green Area:  
**9954SF**

**COLLIER'S RESERVE COUNTRY CLUB**  
NAPLES, FLORIDA





Sheet Number:  
**20**  
HoleSG1  
Date: 06/2019

HILLS • FORREST • SMITH  
— golf course architects —

Revisions:

Sheet Title:  
**GREEN**  
Green Area:  
**4583SF**

**COLLIER'S RESERVE COUNTRY CLUB**  
NAPLES, FLORIDA





Sheet Number:  
**21**  
HoleSG2  
Date: 06/2019

HILLS • FORREST • SMITH  
— golf course architects

Revisions:

Sheet Title:  
**GREEN**  
Green Area:  
**3160SF**

# COLLIER'S RESERVE COUNTRY CLUB

NAPLES, FLORIDA